


BACK VIEW

10 GAGE THICK BACK PANEL

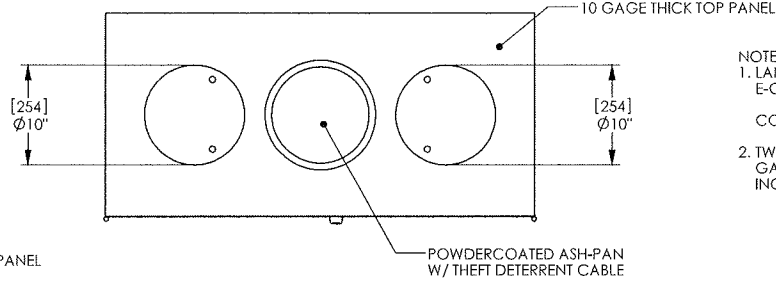


10 GAGE THICK TOP PANEL

POWDERCOATED ASH-PAN W/ THEFT DETERRENT CABLE

[254]
Ø10"

[254]
Ø10"

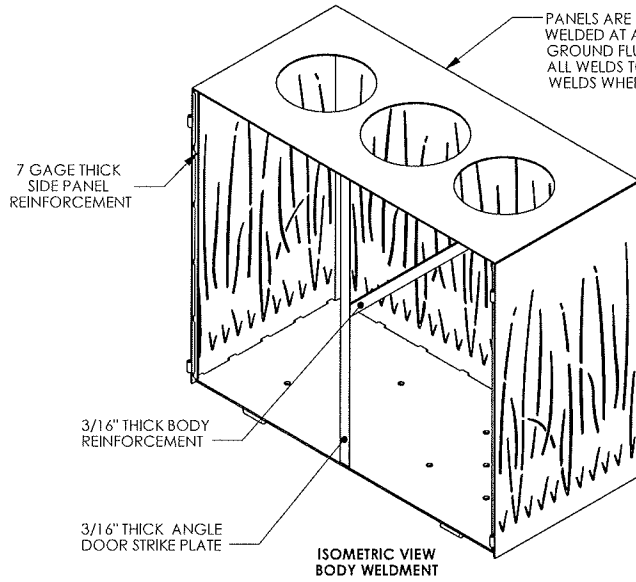


ISOMETRIC VIEW
BODY WELDMENT

PANELS ARE CONTINUOUSLY WELDED AT ALL SEAMS, AND GROUND FLUSH & SMOOTH. ALL WELDS TO BE PERIMETER WELDS WHERE APPLICABLE.

7 GAGE THICK SIDE PANEL REINFORCEMENT

3/16" THICK BODY REINFORCEMENT

3/16" THICK ANGLE DOOR STRIKE PLATE

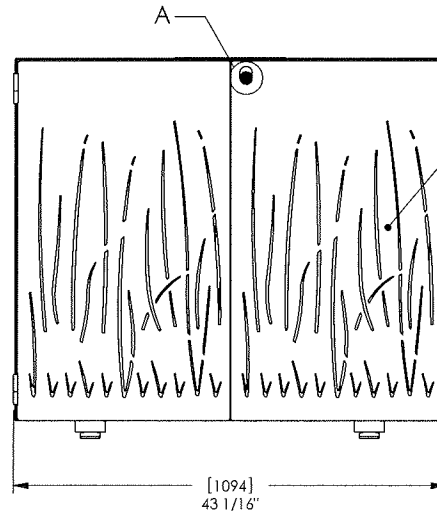


A

7 GAGE THICK ACCESS DOORS

10 GAGE THICK SIDE PANELS

HEAVY-DUTY Ø7/16" 304 STAINLESS STEEL DOOR HINGES

[1094]
43 1/16"

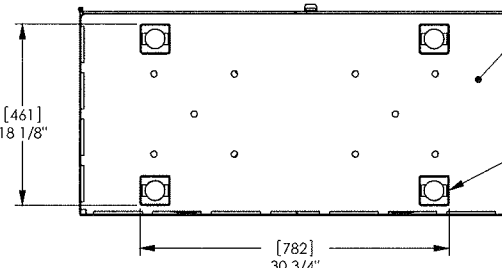


1/4" THICK BOTTOM SUPPORT PLATE W/ Ø5/8" DRAIN HOLES

3" SQ. 11 GAGE TUBE W/ 1/2" THICK THREADED GLIDE ATTACHMENT BAR WELDED TO BOTTOM PLATE

[461]
18 1/8"

[782]
30 3/4"

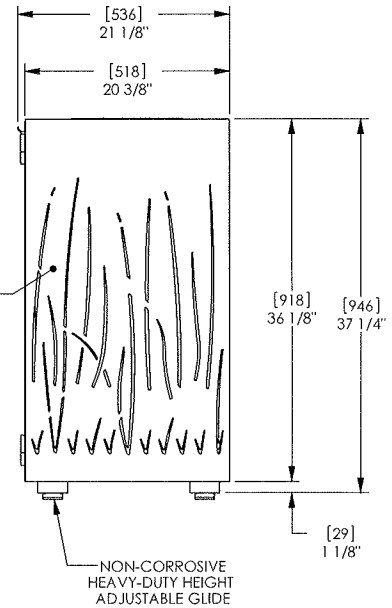


- ____ APPROVED
- ____ REVISE AND RESUBMIT
- ____ REJECTED

- NOTES:
1. LANDSCAPEFORMS' PANGARD II E-COAT AND POWDERCOAT FINISH. COLOR TO BE: TITANIUM
 2. TWO(2) BLACK POLYETHYLENE 35 GALLON LINERS WITH DRAIN HOLES INCLUDED.

COMMENTS MADE ON THESE SUBMITTALS ARE FOR INFORMATION ONLY. ANY CHANGES REQUIRE RE-SUBMITTAL AND APPROVAL. CUSTOMER IS RESPONSIBLE FOR CONFIRMING ALL QUANTITIES, DIMENSIONS, AND INSTALLATION TECHNIQUES.

landscapeforms®

BY: _____ DATE: _____

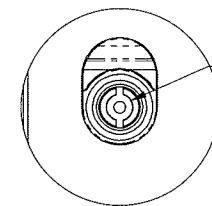

SOUTHCO® 304 S.S. INDUSTRIAL QUALITY FIXED GRIP CAM LATCH WITH PULL-TAB.

TWO(2) 5mm DOUBLE BITTED SOCKET ACCESS KEYS PROVIDED.

DETAIL A
SCALE 1 : 2

studio431 A landscapeforms™ Company

431 LAWDALE AVE. PHONE: 800-521-2546
KALAMAZOO, MI 49048 FAX: 269-381-3455

www.landscapeforms.com

CONFIDENTIAL DRAWING INFORMATION CONTAINED HEREIN IS THE PROPERTY OF LANDSCAPE FORMS, INC. INTENDED USE IS LIMITED TO DESIGN PROFESSIONALS SPECIFYING LANDSCAPE FORMS, INC. PRODUCTS AND THEIR DIRECT CLIENTS. DRAWING IS NOT TO BE COPIED OR DISCLOSED TO OTHERS WITHOUT THE CONSENT OF LANDSCAPE FORMS, INC.

©2005 LANDSCAPE FORMS, INC. ALL RIGHTS RESERVED.

TITLE: DUAL UNIT LITTER RECEPTACLE - 35 GALLON TOP OPENING W/ ASH PAN	SCALE: 1:12
FILE NAME: CUS_SF0151-009	AUTHOR: nrb
PROJECT: BLOOR-YORKVILLE LITTER RECEPTACLE	PROJECT#: SF0151
DATE: 11/8/2007	REVISIONS:
ALL DIMENSIONS IN INCHES[mm]	B-SIZE SHEET